

SITE PLAN FOR BOB OELKE

PT. OF THE N 1/2 OF SECTION 16, T35N, R4W
LITTLEFIELD TWP., EMMET COUNTY, MI



LEGEND

DESCRIPTION	PROPOSED	EXISTING
BUILDING		
STORM SEWER	--- ST ---	--- ST ---
SANITARY SEWER	--- SAN ---	--- SAN ---
WATER	--- W ---	--- W ---
NATURAL GAS	--- G ---	--- G ---
UNDRGRND ELEC.	--- E ---	--- E ---
OVERHEAD ELEC.	--- OHE ---	--- OHE ---
UNDRGRND TEL.	--- T ---	--- T ---
UNDRGRND UTIL.	--- U/UT ---	--- U/UT ---
MANHOLE		
CATCH BASIN		
POWER POLE		
CLEANOUT		
WATER VALVE		
GAS VALVE		
ELECTRICAL BOX		
TELEPHONE RISER		
STREET SIGNS		
DECIDUOUS TREE		
CONIFEROUS TREE		
BUSH		
TREELINE		
DITCH OR SWALE		
ELEVATION	000.00	000.00
CONTOUR	000	000
PROPERTY LINE		
FENCE		
WETLANDS		
WETLANDS DELINEATION		

PROPERTY ADDRESS:
8407 S US 31 HIGHWAY
ALANSON, MI 49706


PARCEL NUMBER:
07-17-16-200-020

SURVEY INFORMATION PROVIDED BY:
NORTH STAR LAND SURVEYING L.L.C.
THOMAS D. SWENOR, P.S. 37282
2202 MITCHELL PARK DRIVE, SUITE 001
PETOSKEY, MICHIGAN 49770

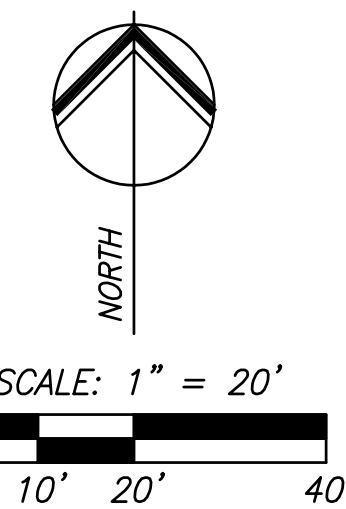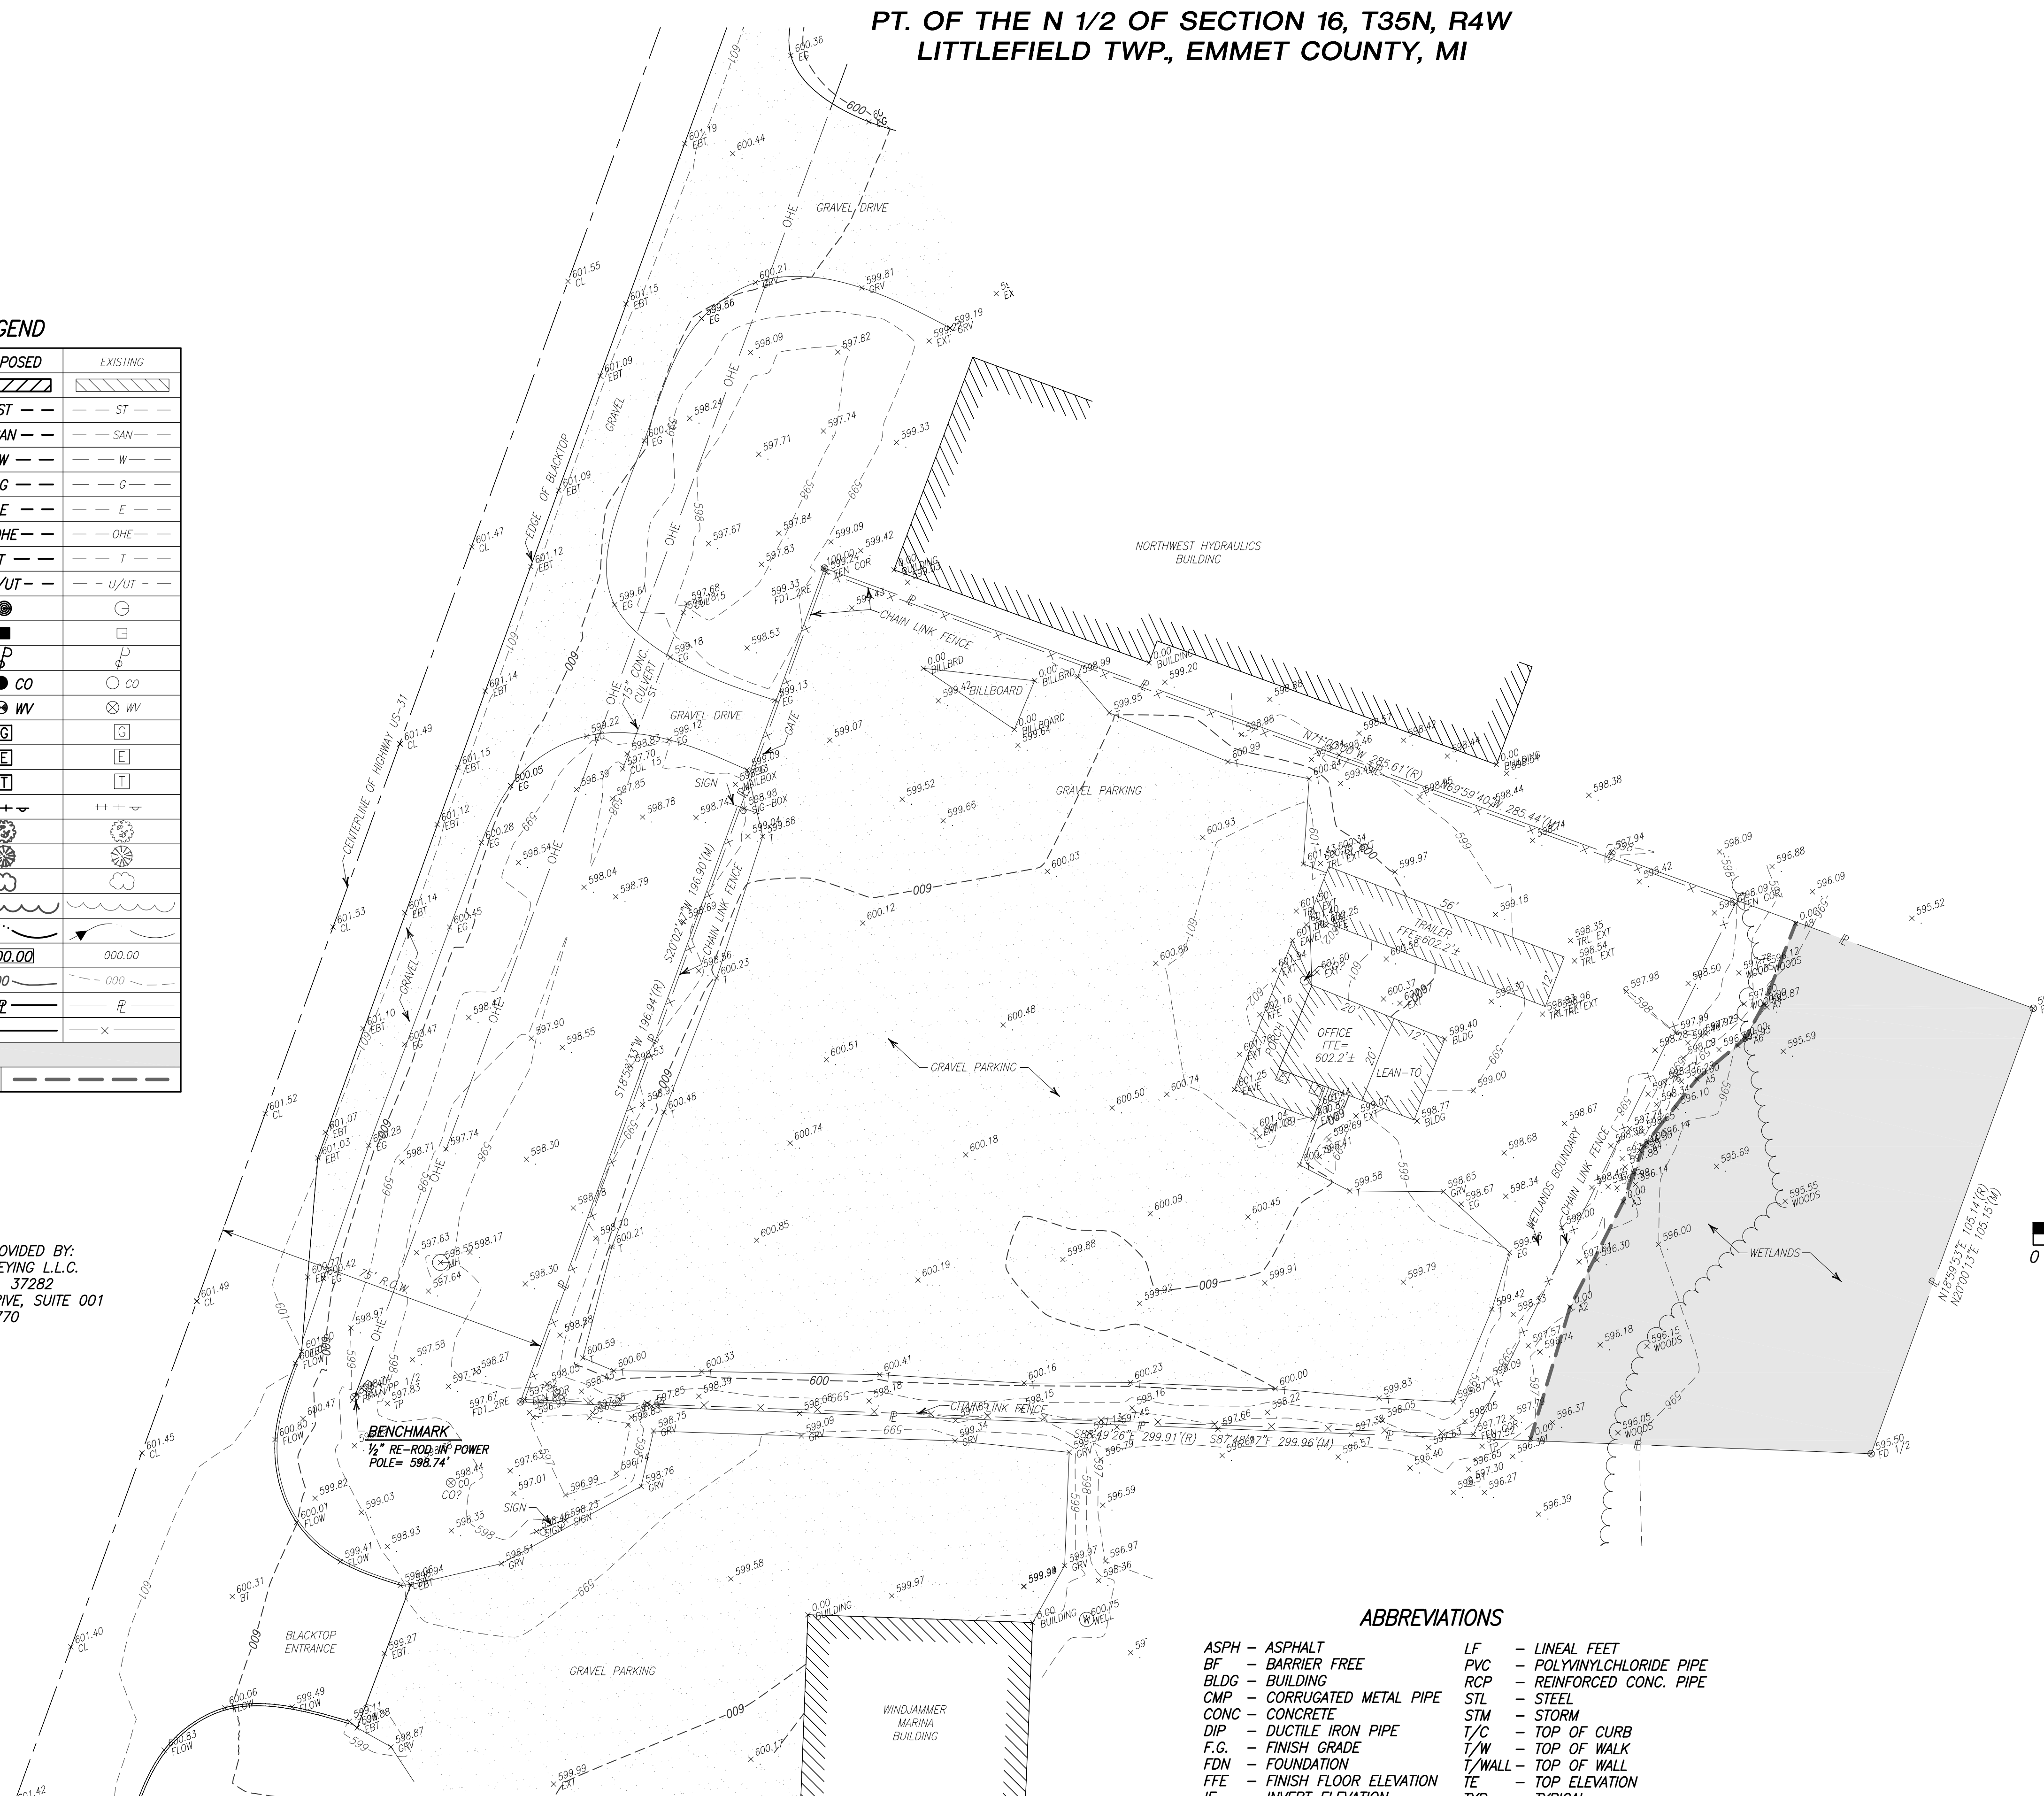

ABBREVIATIONS

ASPH - ASPHALT	LF - LINEAL FEET
BF - BARRIER FREE	PVC - POLYVINYLCHLORIDE PIPE
BLDG - BUILDING	RCP - REINFORCED CONC. PIPE
CMP - CORRUGATED METAL PIPE	STL - STEEL
CONC - CONCRETE	STM - STORM
DIP - DUCTILE IRON PIPE	T/C - TOP OF CURB
F.G. - FINISH GRADE	T/W - TOP OF WALK
FDN - FOUNDATION	T/WALL - TOP OF WALL
FFE - FINISH FLOOR ELEVATION	TE - TOP ELEVATION
IE - INVERT ELEVATION	TYP - TYPICAL

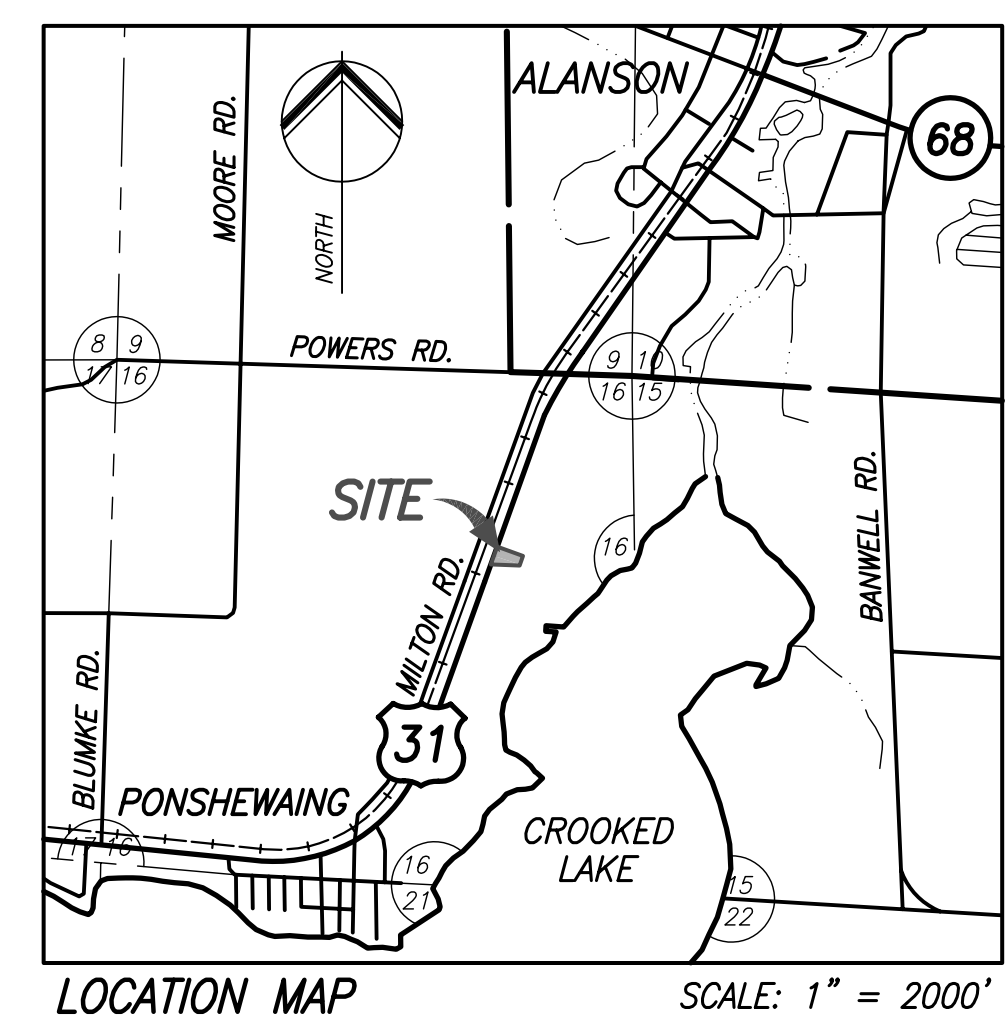

Performance Engineers, Inc.
Civil / Structural Engineering

406 Petoskey Avenue
Charlevoix, Michigan 49720
www.performanceeng.com

Phone: (231) 547-2121
Fax: (231) 547-0084
Copyright © 2008

NOT AN ISSUED DRAWING

SITE PLAN

MEN'S TOYLAND
BOB OELKE

LITTLEFIELD TOWNSHIP, EMMET COUNTY, MI

DRAWN: -
DESIGNED: J. Malewitz
CHECKED:
PROJ. MGR.: J. Malewitz

JOB NO.
08-2953

SHEET
C-01

K:\PROJECTS\2953\2953-bm.dwg\1.ctb, 6/9/2008, 2:51 PM, jsmet